


## Shed for Rent to Borgaro Torinese

### Area: Area Produttiva Rostia

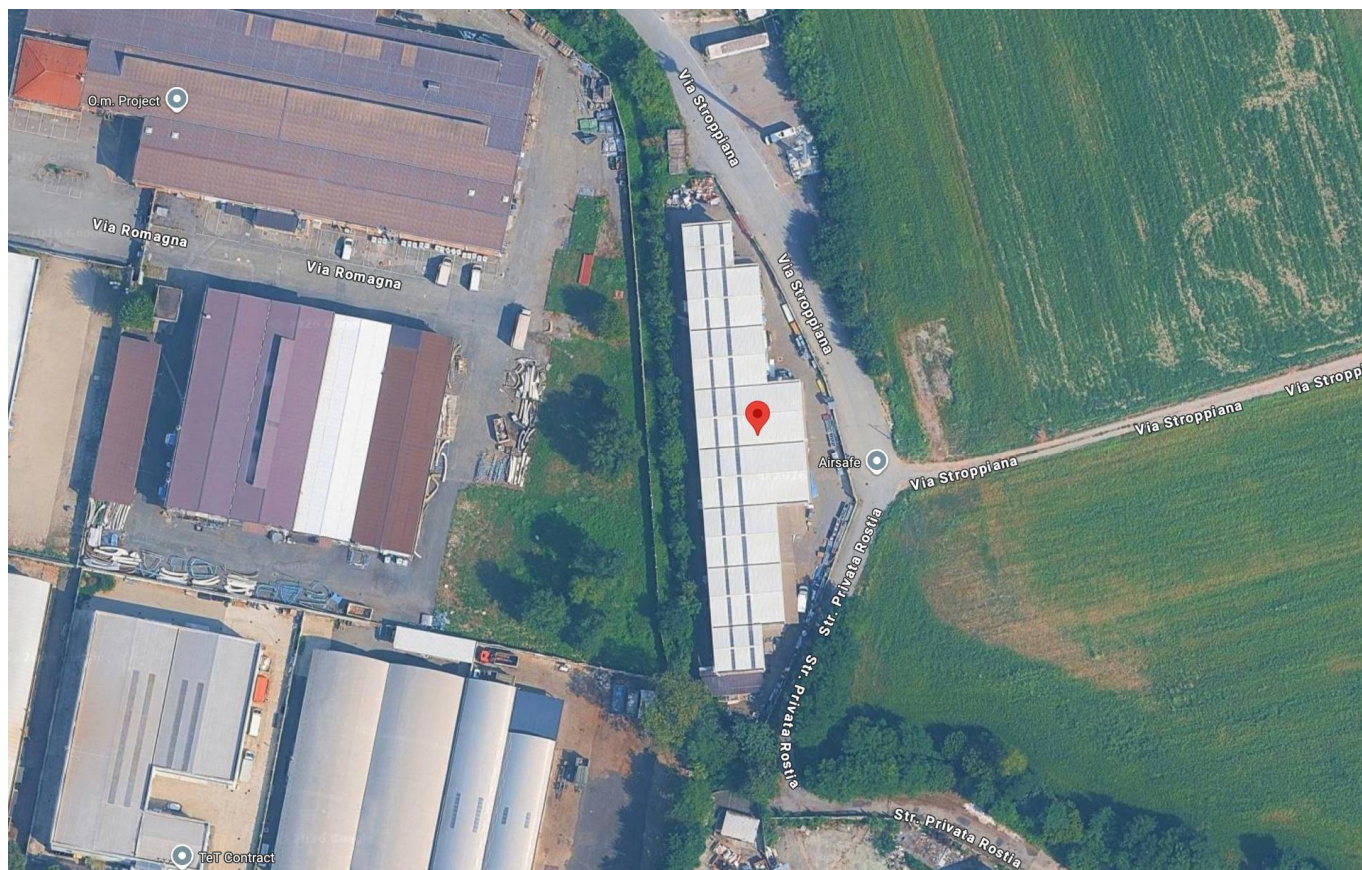

### 2.000 sqm

Industrial warehouse for rent in Borgaro Torinese □ Via Stroppiana

In Borgaro Torinese, at Via Stroppiana 2-4-6, we offer for rent a large industrial/craft warehouse with offices, ideal for manufacturing, logistics, craft, or commercial companies looking for functional and well-organized spaces.

The property features a warehouse/production area of approximately 1,800 m2, featuring large operational surfaces that can be easily adapted to different business needs.

The business has offices spread across two floors, with a total area of approximately 350 square meters, perfect for administrative, management, sales, reception, meeting rooms, and workstations.

This solution represents an excellent opportunity for companies requiring a complete property, with a production/warehouse area and office space integrated into the same complex.

The location in Borgaro Torinese guarantees a consolidated industrial and manufacturing environment, with convenient connections to Turin and the main roads.

### Property details

**Ref.:** 14290

**Reason:** Rent

**Type:** Shed

**Region:** Piemonte

**Province:** Torino

**Municipality:** Borgaro Torinese

Il presente stampato ha valore puramente indicativo e non costituisce elemento contrattuale nè presupposto contrattuale.

**Chiusano & C. Torino**

Via Pastrengo, 29 - Torino (TO) - Phone number 0115682858

chiusano@chiusano.com - <https://www.chiusano.com>

V.A.T. 03113370013



---

**Area:** Area Produttiva Rostia


**Price:** € 4.000

**Total sq.m.:** 2.000 sqm

---

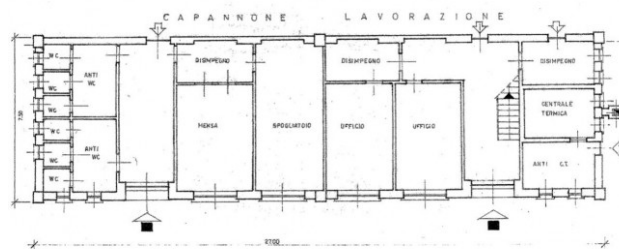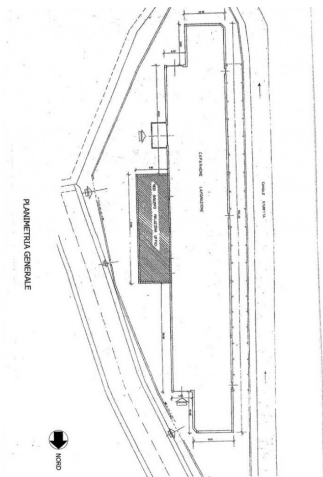

PIANTA PIANO TERRA  
SCALA 1:100

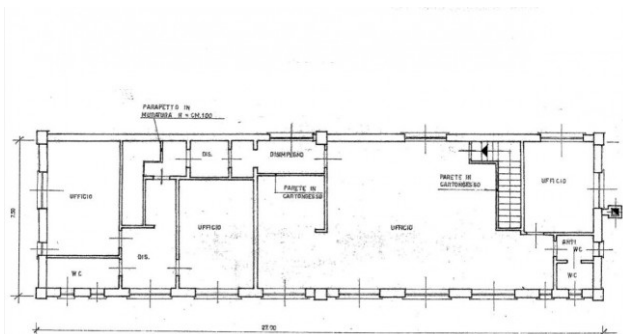

PIANTA PIANO PRIMO  
SCALA 1:100

Il presente stampato ha valore puramente indicativo e non costituisce elemento contrattuale nè presupposto contrattuale.

**Chiusano & C. Torino**

Via Pastrengo, 29 - Torino (TO) - Phone number 0115682858

chiusano@chiusano.com - <https://www.chiusano.com>

V.A.T. 03113370013